



**notes**

This document and its contents are the copyright of the designer. Any party receiving this document does so in confidence and agrees that information contained herein shall not be published in whole or in part or disclosed to others without the express prior written consent of CFA.


Do not scale.  
All dimensions are to be checked on site.  
No works included herein are to proceed to construction without the express approval of the designer.  
In implementation all works are to comply with current relevant building regulations and international standards.

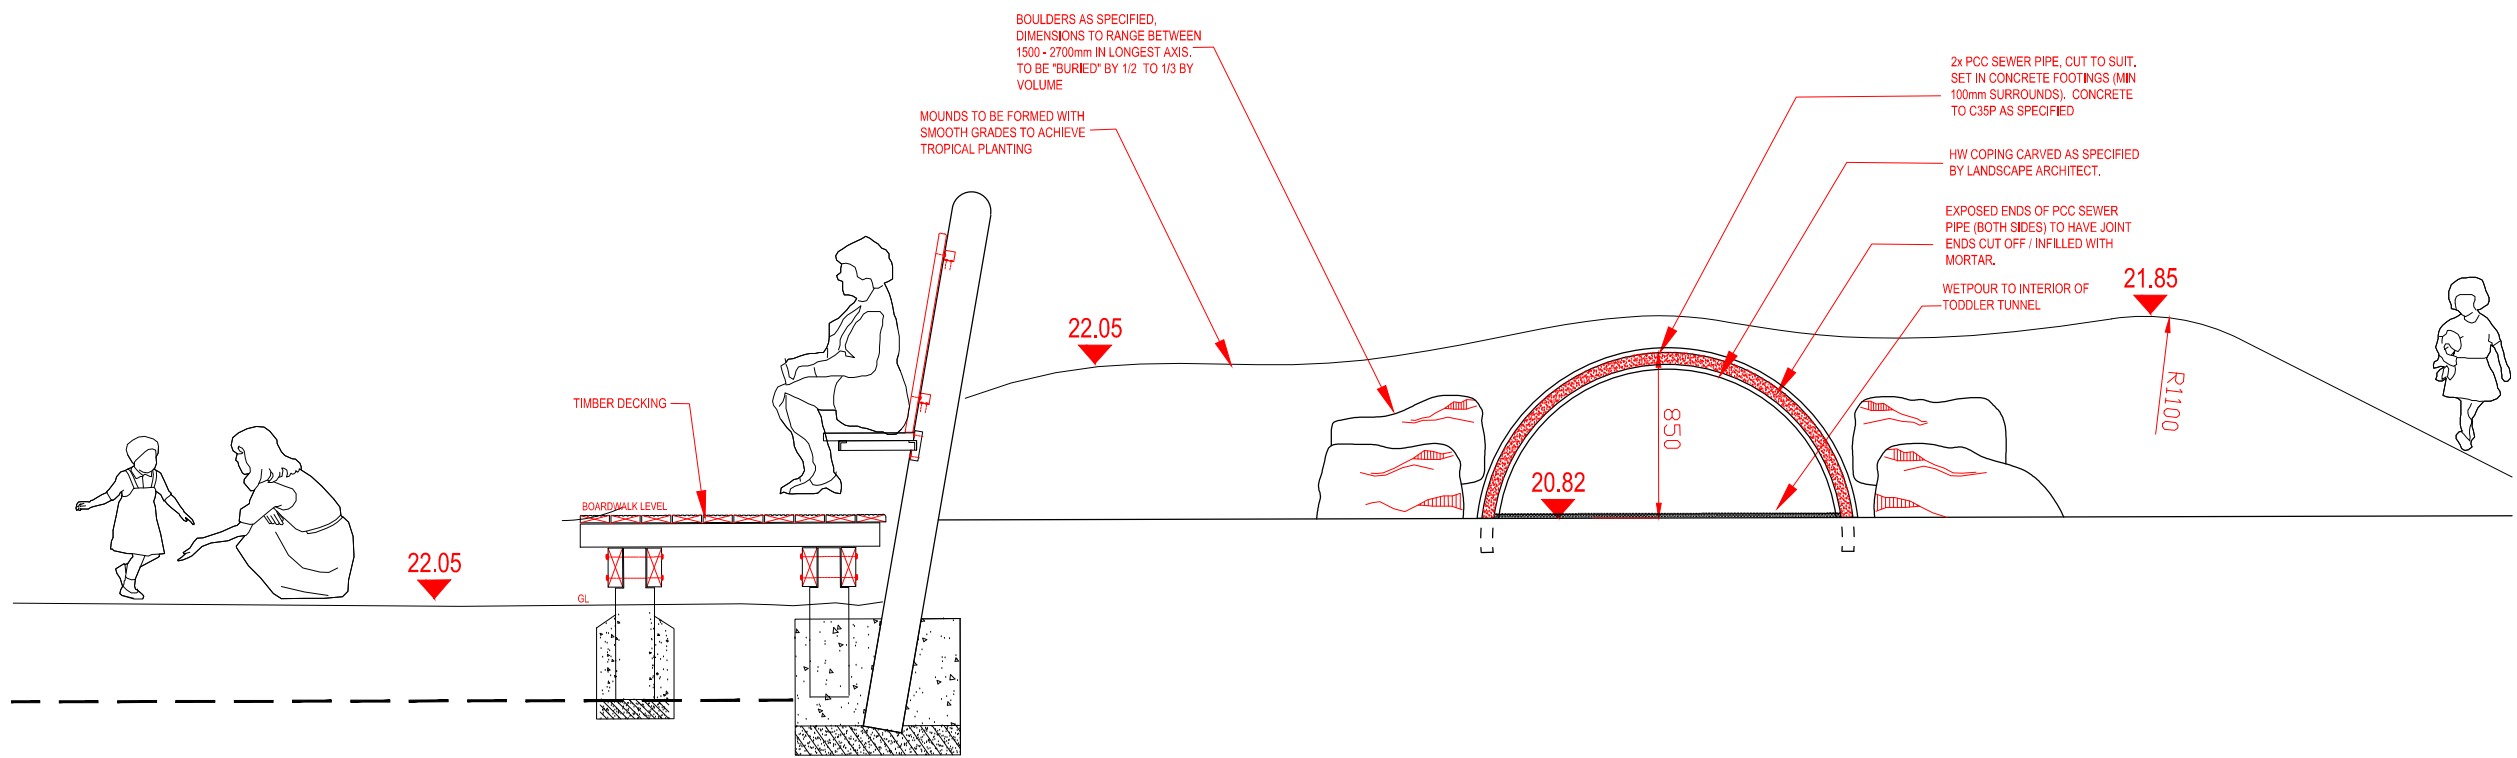

1 SECTION THROUGH EMBANKMENTS AND TODDLER TUNNEL  
Scale 1:20

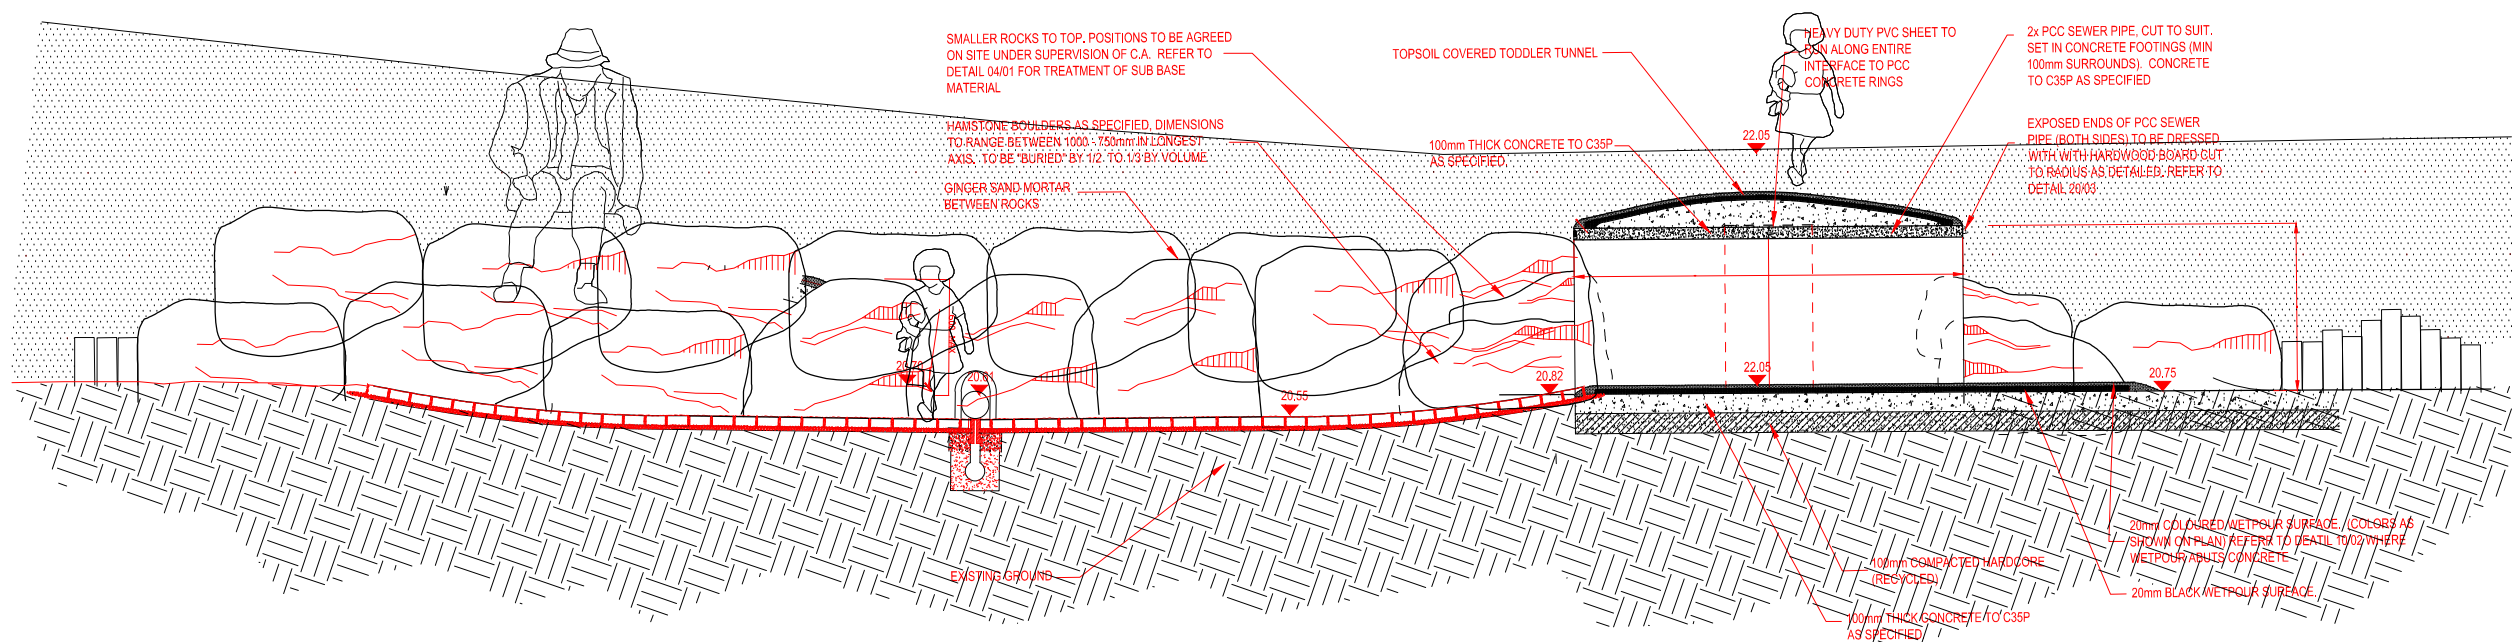

2 SECTION THROUGH TODDLER TUNNEL  
Scale 1:20

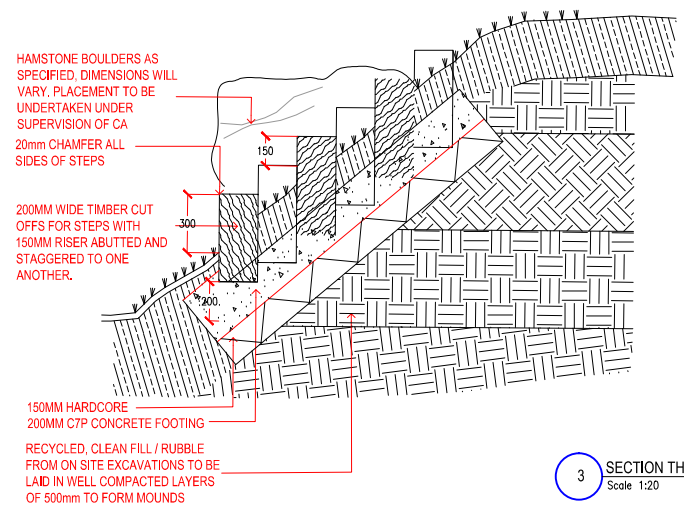

3 SECTION THROUGH TIMBER STEPS  
Scale 1:20

date	issue for	revisions

**cracknell**  
LANDSCAPE ARCHITECTURE PLANNING

9 Holywood Street London SE1 2EL England www.cracknell.com  
T +44 020 7357 8370 F +44 020 7357 8380 info@cracknellfirm.com

client  
**East Bridgford Park Renewal Group**

project  
**East Bridgford**

drawing title  
**Hard Landscape Details  
Embankment**

scale VARIES@A1  
drawn DP  
checked  
date Feb 10

project number 5308 | drawing no **LD-202** | rev