



1 Youth Shelter / Zip-line retaining wall - Section  
Scale 1:100

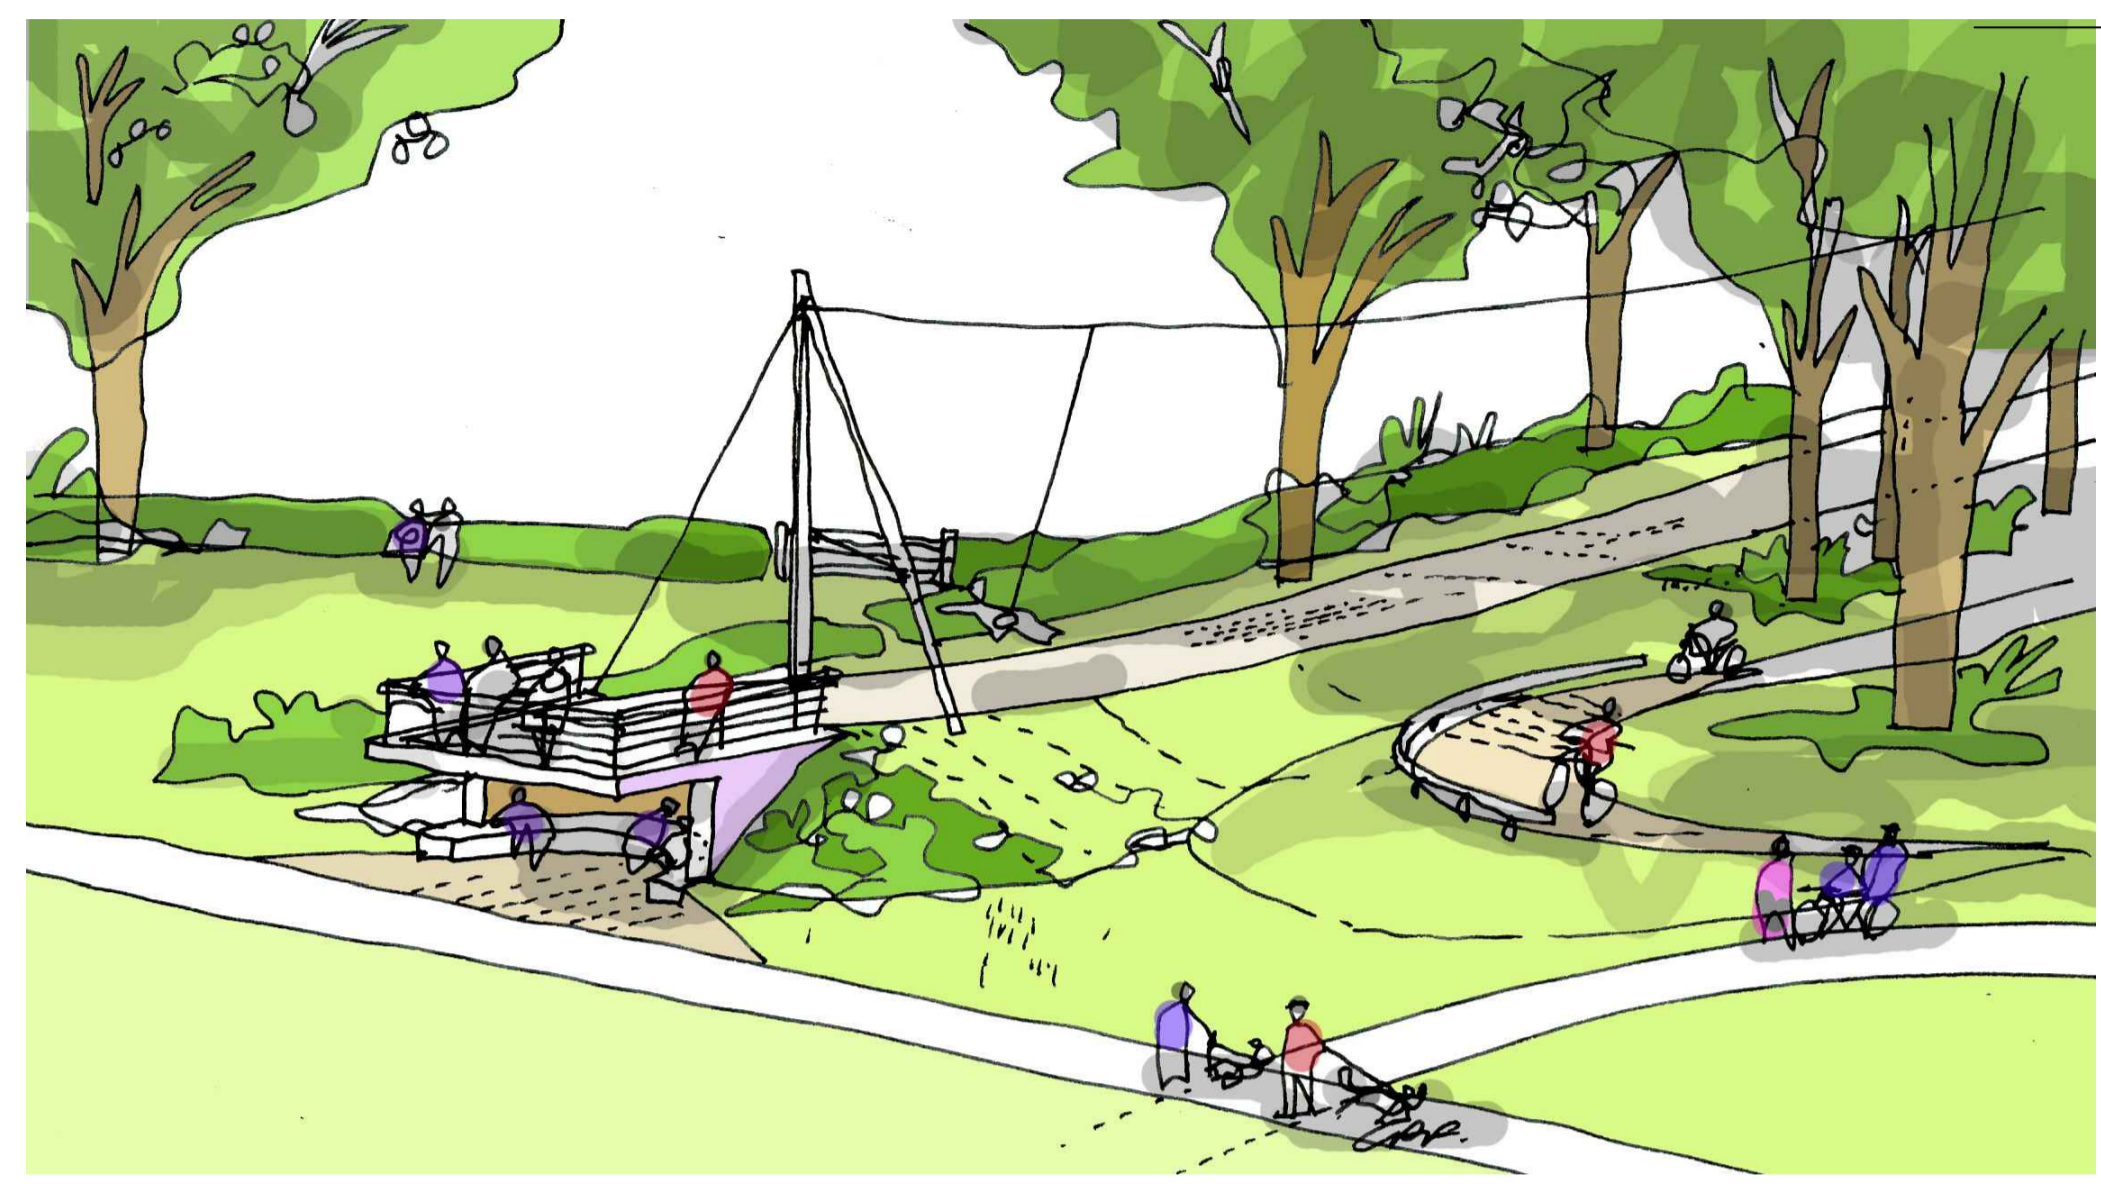

3 Youth Shelter / Zip-line Sketch View  
Scale NTS

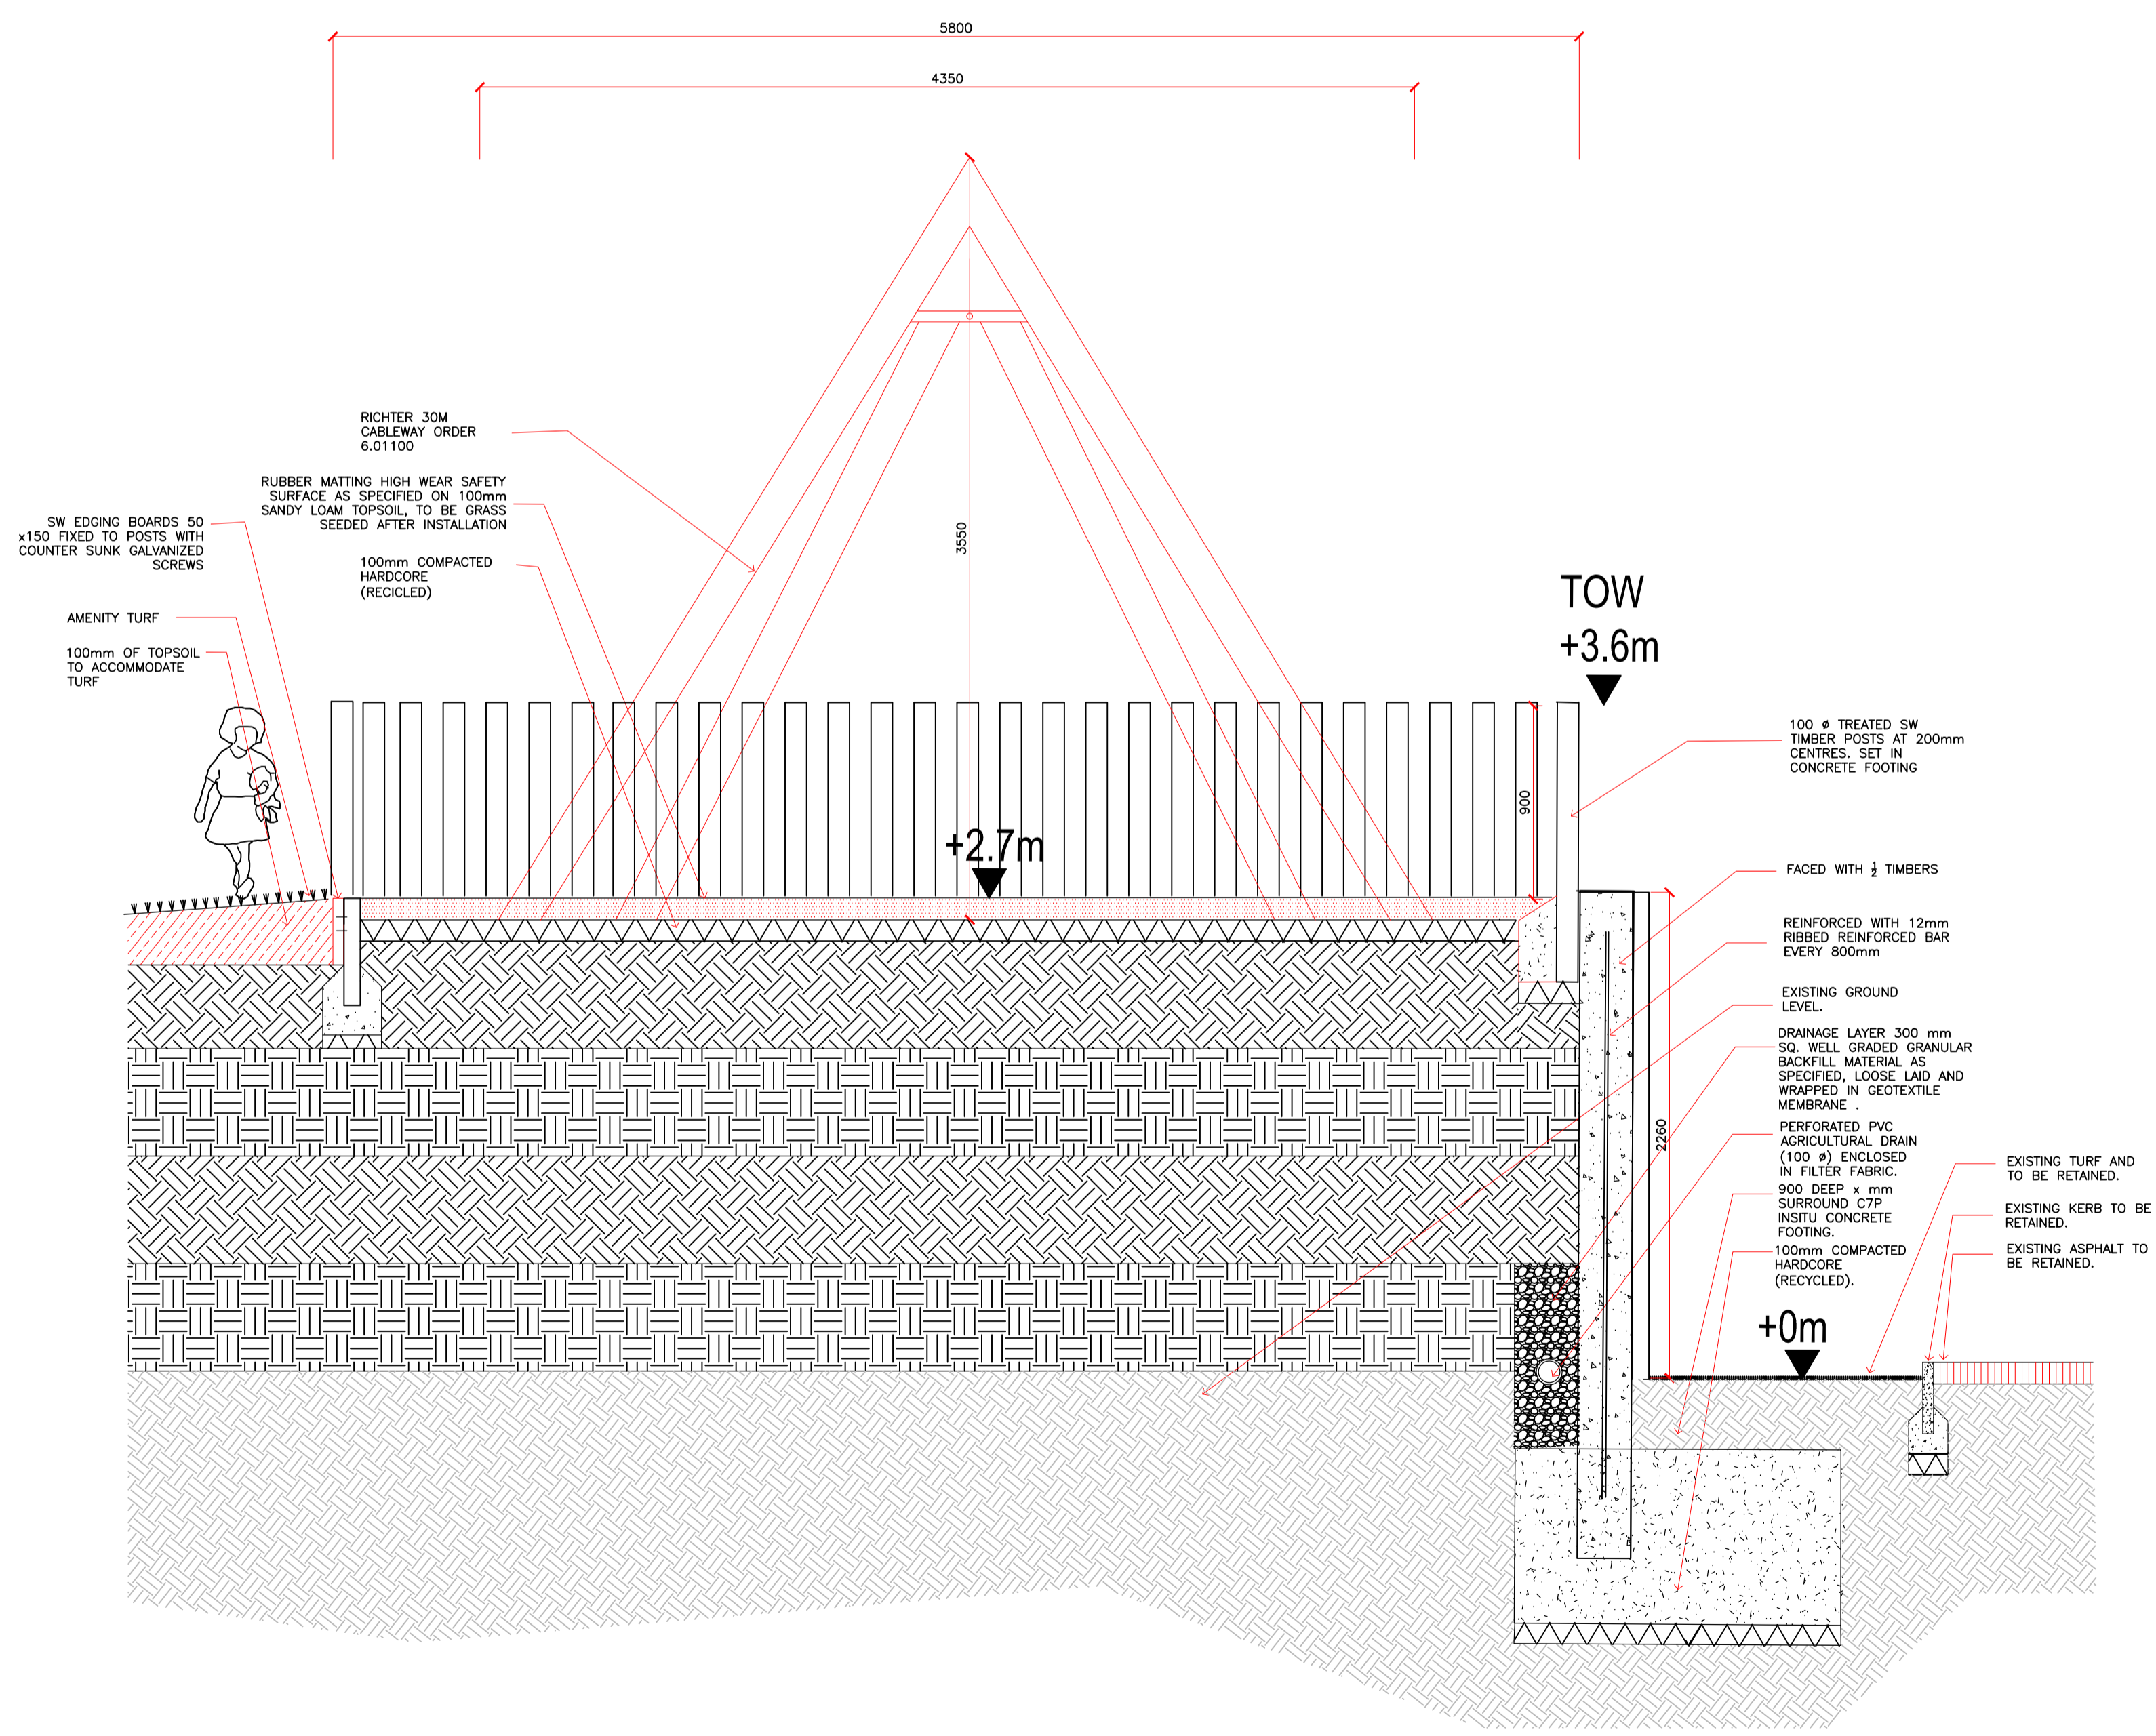

2 Retaining wall to zip-line - Section  
Scale 1:25



4 Timber zip-line with bark surfacing Timberplay 6.01100  
Scale NTS




5 Timber multi-user swing Timberplay 6.14500  
Scale NTS



7 Stainless steel toddler embankment slide Timberplay 3.64250 (2.3m ht / 3m length / 1.5m wide)  
Scale NTS

Below - Proposed skate practice jumps

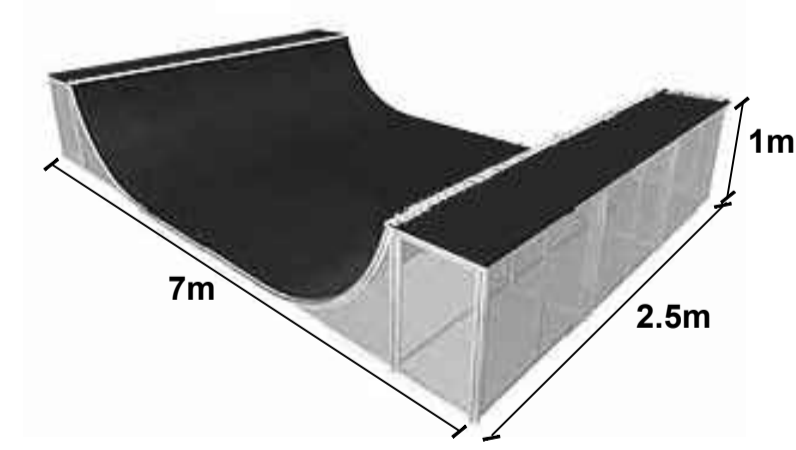

Above- Proposed replacement mini-ramp  
(Typical dimensions:  
Mini-ramp 7m in length, 2.5m wide and 1m in height)



Above- Proposed hubba  
(Typical dimensions:  
Hubba 2.5m in length, 2.5m wide and 0.8m in height)

6 Skateboard jumps  
Scale NTS



8 Stainless steel toddler embankment slide with timber access steps Timberplay 3.63300 - 3.64250  
Scale NTS

11/09	TENDER	A
date	issue for	revisions

**cracknell**  
LANDSCAPE ARCHITECTURE PLANNING  
9 Holywood Street London SE1 2EL England www.cracknell.com  
T +44 020 7357 8370 F +44 020 7357 8380 info@cracknellfirms.com

client  
East Bridgford Parish Council  
project  
East Bridgford Playspace

drawing title  
Landscape Details  
Retaining walls

scale	©A1	
drawn	DP	
checked	PH	
date	Jan. 10	
project number	drawing no	rev
5308	LD-301	