



1 Children's timber play towers with bridge and stainless steel slide- Plan  
Scale 1:100

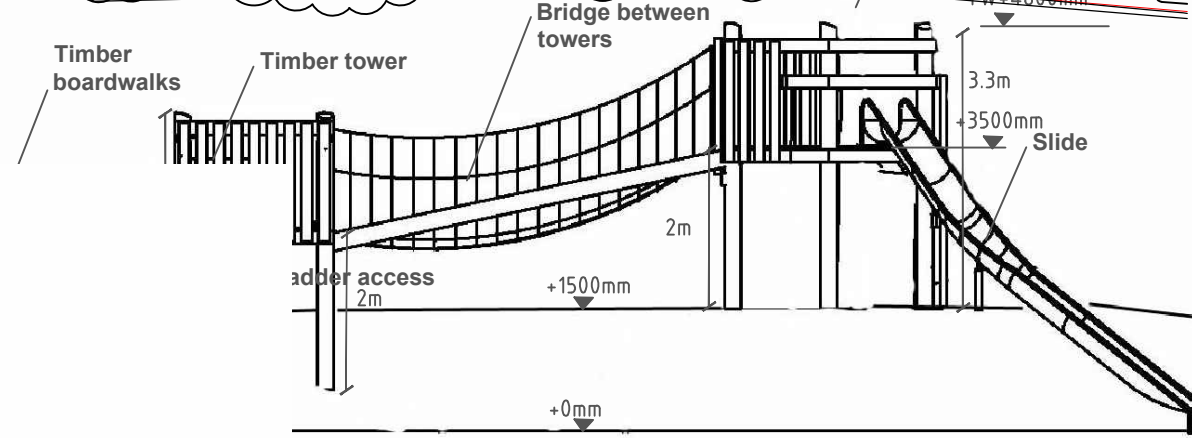

3 Children's timber play towers with bridge and stainless steel slide- Sketch view  
Scale NTS

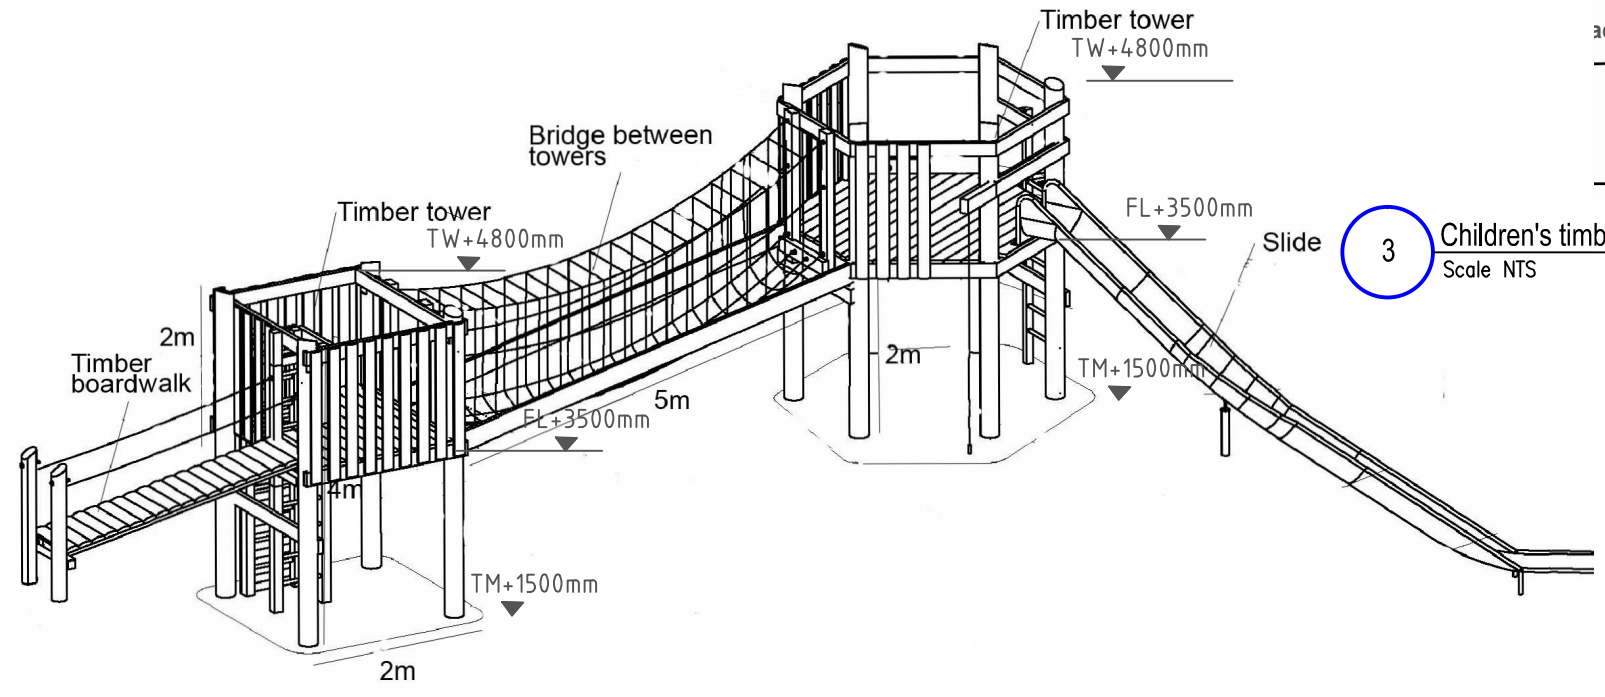

2 Children's timber play towers with bridge and stainless steel slide- Sketch view  
Scale NTS

**notes**  
This document and its contents are the copyright of the designer. Any party receiving this document does so in confidence and agrees that information contained herein shall not be published in whole or in part or disclosed to others without the express prior written consent of CFA.

Do not scale.  
All dimensions are to be checked on site. No works included herein are to proceed to construction without the express approval of the designer. In implementation all works are to comply with current relevant building regulations and international standards

Low grass embankments	
03 February 2010	Planners A
05 January 2010	Planners X
date	issue for revisions

**cracknell**  
LANDSCAPE ARCHITECTURE PLANNING  
9 Holyrood Street London SE1 2EL England www.cracknell.com  
T +44 020 7357 8370 F +44 020 7357 8380 info@cracknellfirms.com

client  
East Bridgeford Park Renewal Group  
project  
East Bridgeford  
drawing title  
Landscape Details and Retaining Walls Timber Towers

scale Various@A3  
drawn DP  
checked PH  
date JUL 09

project number	drawing no	rev
5308	LD-302	A