



notes

This document and its contents are the copyright of the designer. Any party receiving this document does so in confidence and agrees that information contained herein shall not be published in whole or in part or disclosed to others without the express prior written consent of CFA.


Do not scale.
All dimensions are to be checked on site. No works included herein are to proceed to construction without the express approval of the designer. In implementation all works are to comply with current relevant building regulations and international standards

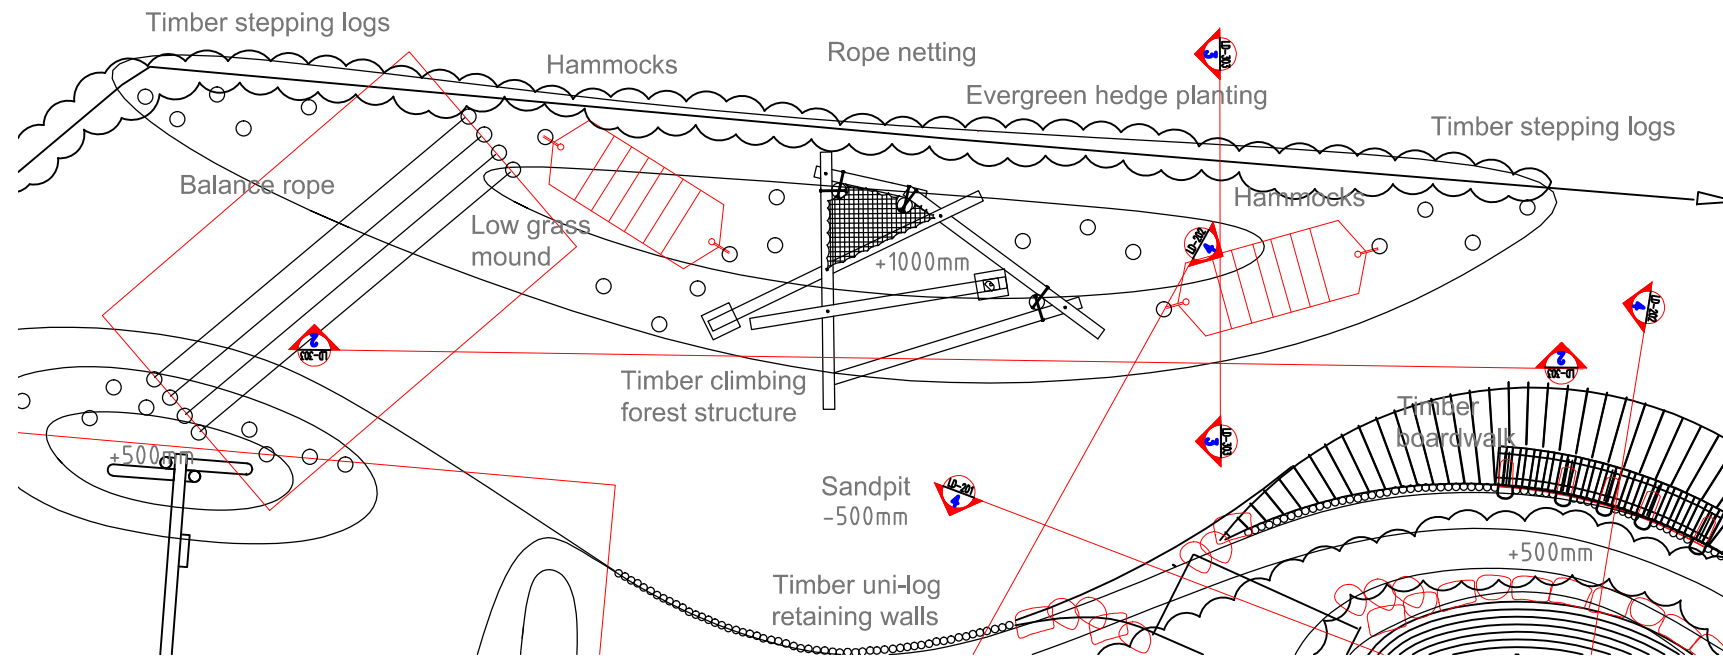

1 Children's Timber Climbing Forest with Hammocks - Plan
Scale 1:100

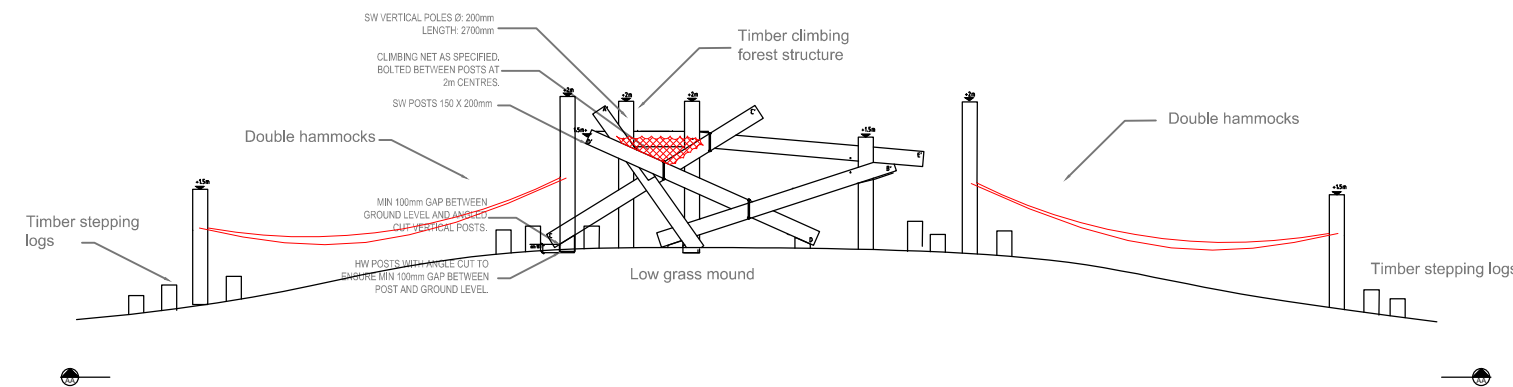

2 Children's Timber Climbing Forest with Hammocks- Section AA
Scale 1:100

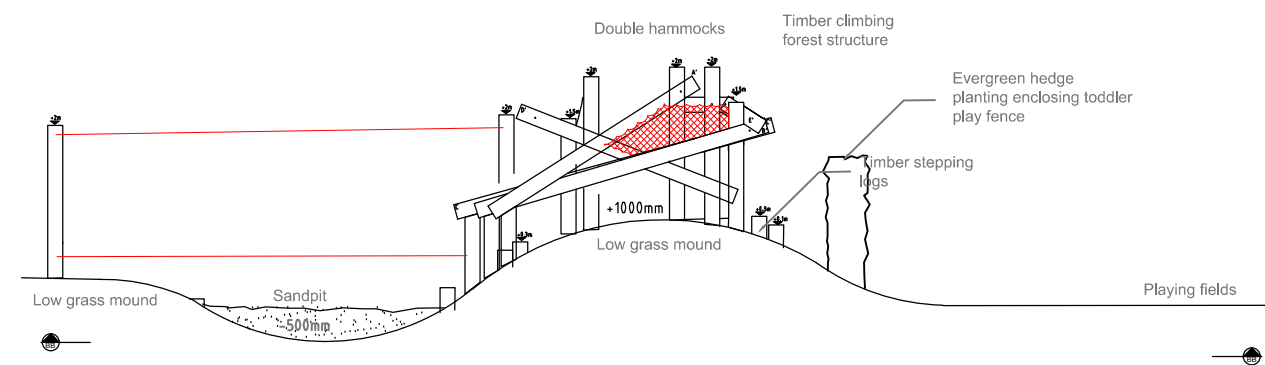

3 Children's Timber Climbing Forest with Hammocks- Section BB
Scale 1:100



4 Timber Climbing Forest- illustration
Scale NTS



5 Balance ropes- illustration
Scale NTS



6 Balance ropes- illustration
Scale NTS



7 Hammocks- illustration
Scale NTS

| date | issue for | revisions |
|-----------------|-----------|-----------|
| 05 January 2010 | Planners | X |



9 Holyrood Street London SE1 2EL England www.cracknell.com
T +44 020 7357 8370 F +44 020 7357 8380 info@cracknellfirms.com

client
East Bridgeford
Park Renewal Group

project
East Bridgeford

drawing title
Landscape Details and Retaining
Walls Timber Climbing Forest

| project number | drawing no | rev |
|----------------|------------|-----|
| 5308 | LD-303 | |

scale Various@A3
drawn DP
checked PH
date JUL 09